


PIANO SECONDO H= 2.80

DISEGNO SCALA 1:100

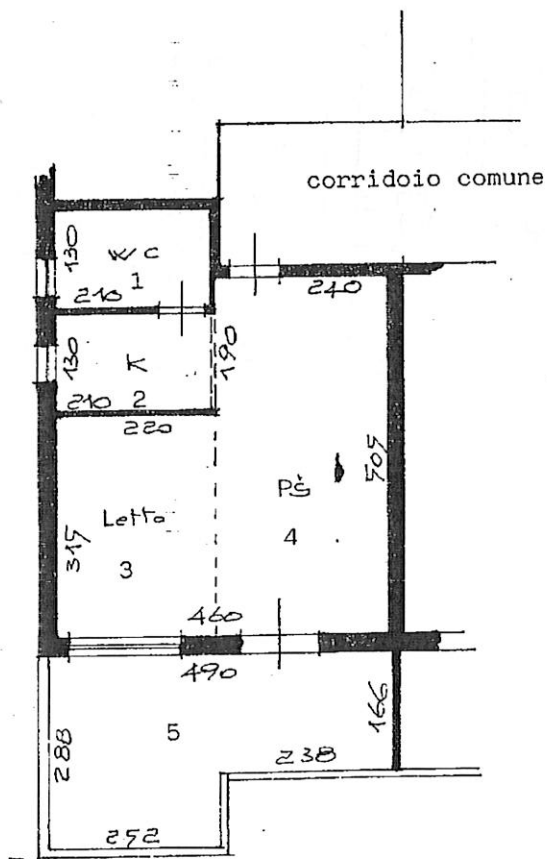

VIALE DEI LECCI

1 = W.C. = mq. 2.73

2 = K = mq. 2.73

3 = L. =mq. 6.93

4 = PS = mq.12.12

sommano mq.24.51

5 = balcone = mq. 11.21